


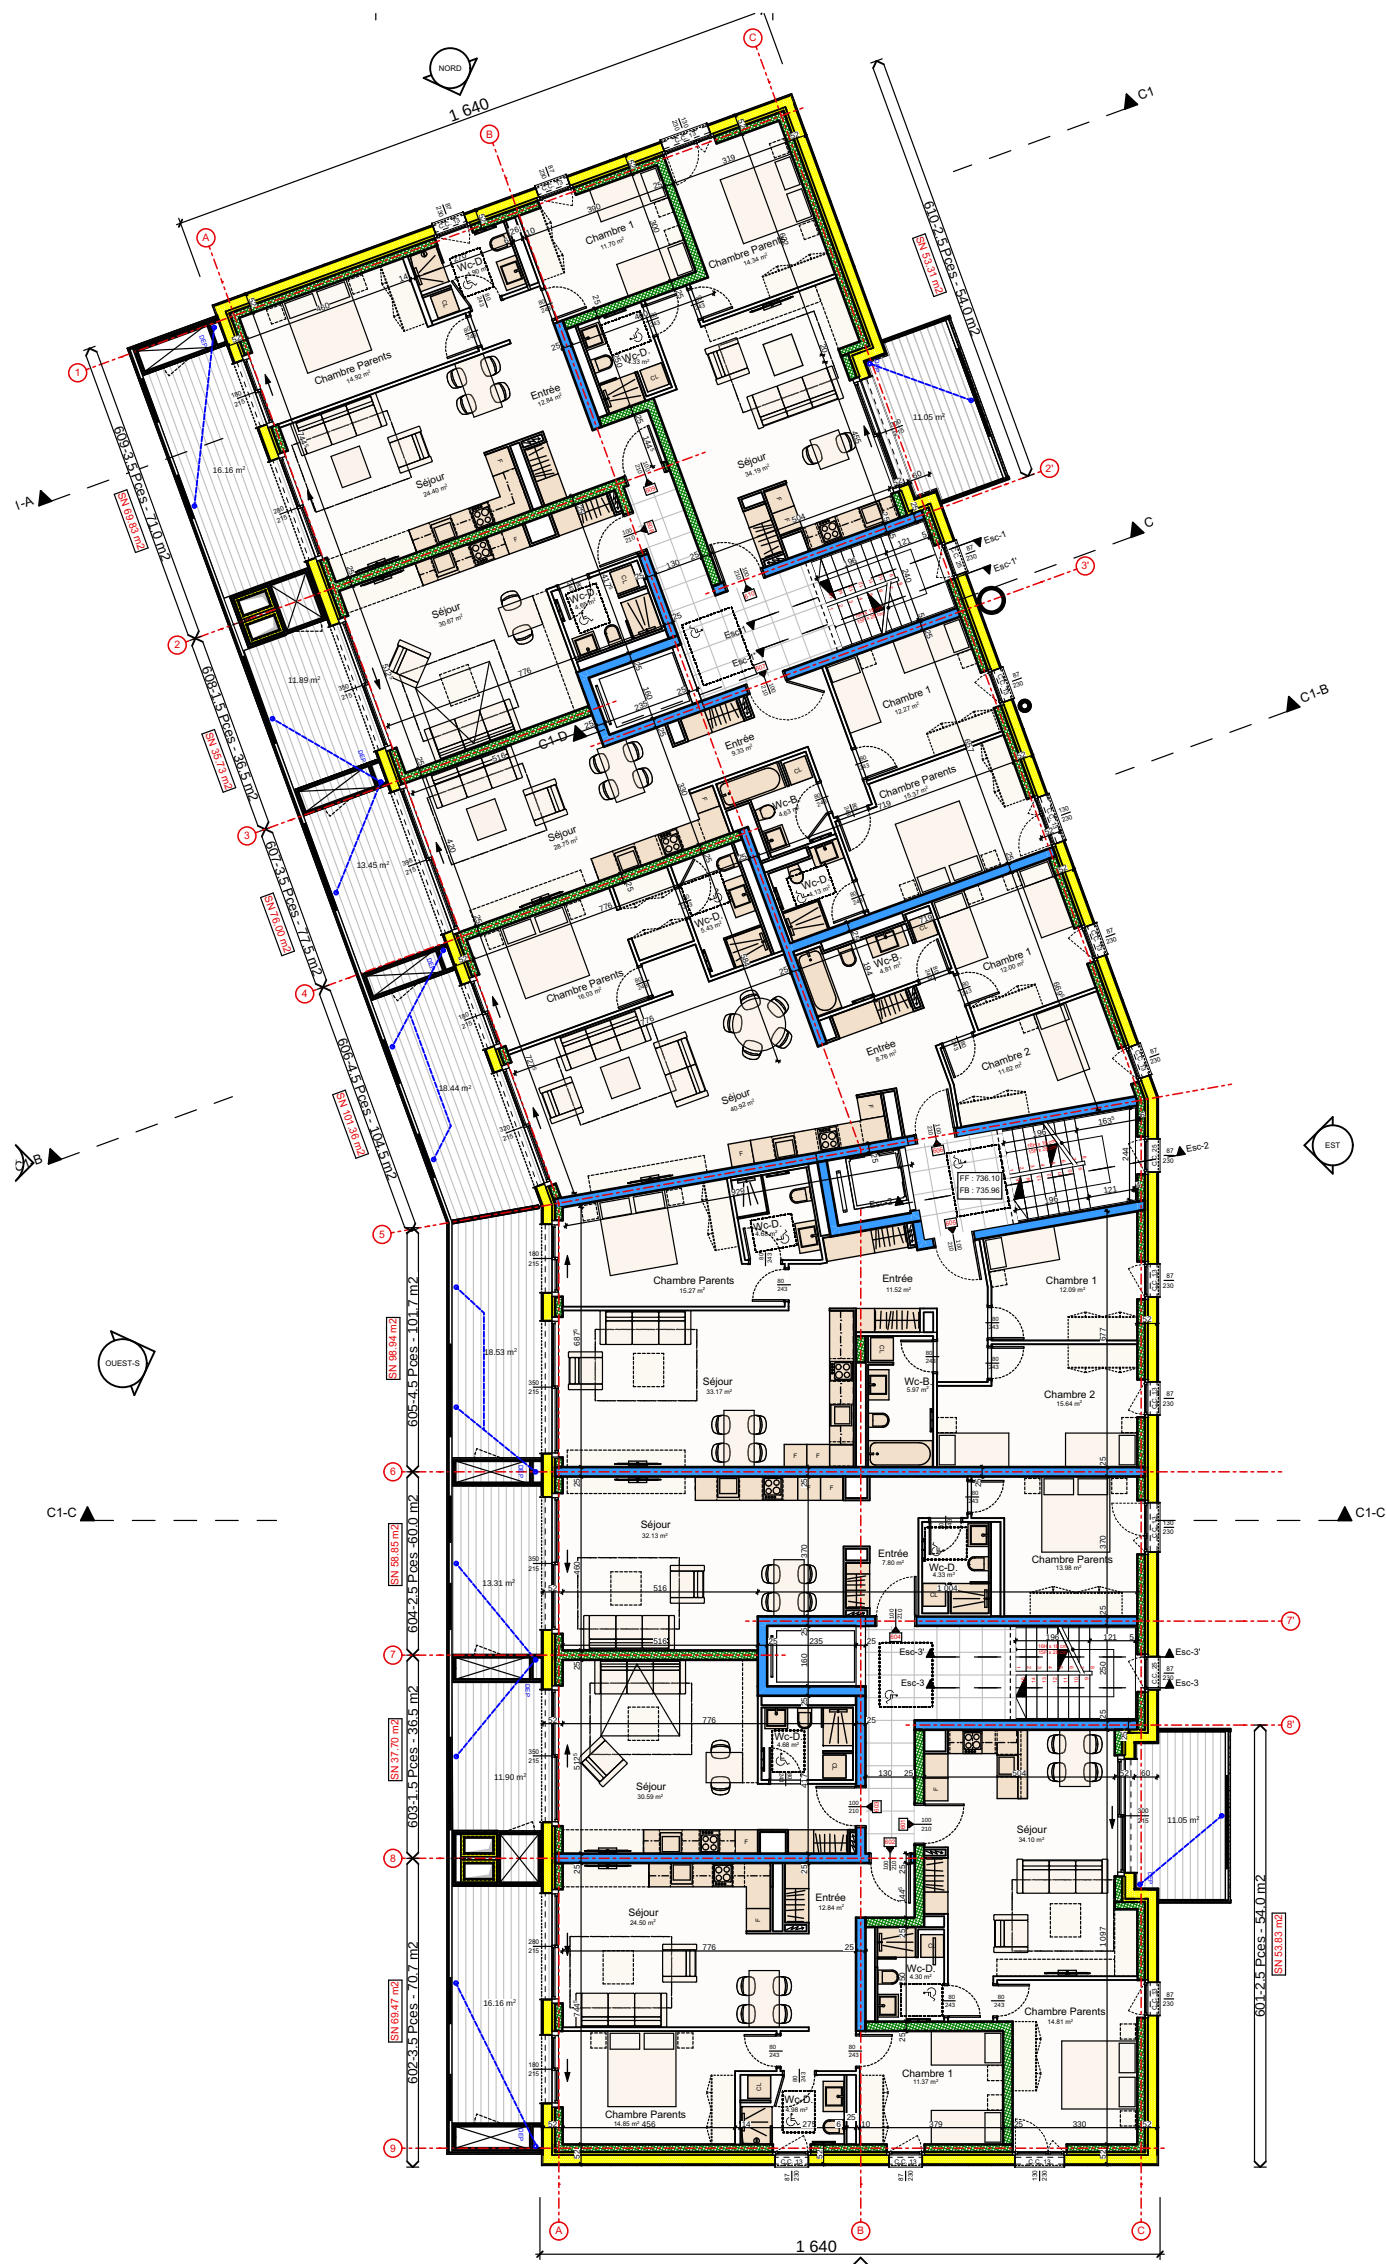

C1 - 6ème ETAGE

DATE : 21.11.2022 / LM

ECH : 1/200

C1 ± 0.00 = 717.00

Entreprise totale:
Les Rochettes 2
1680 Romont
Tél +41 26 652 00 10
Fax +41 26 652 06 05

CLAUDE BALMAT
GROUP CONSTRUCTION SA

